



SIDE ELEVATION LEFT
SCALE 1 : 100

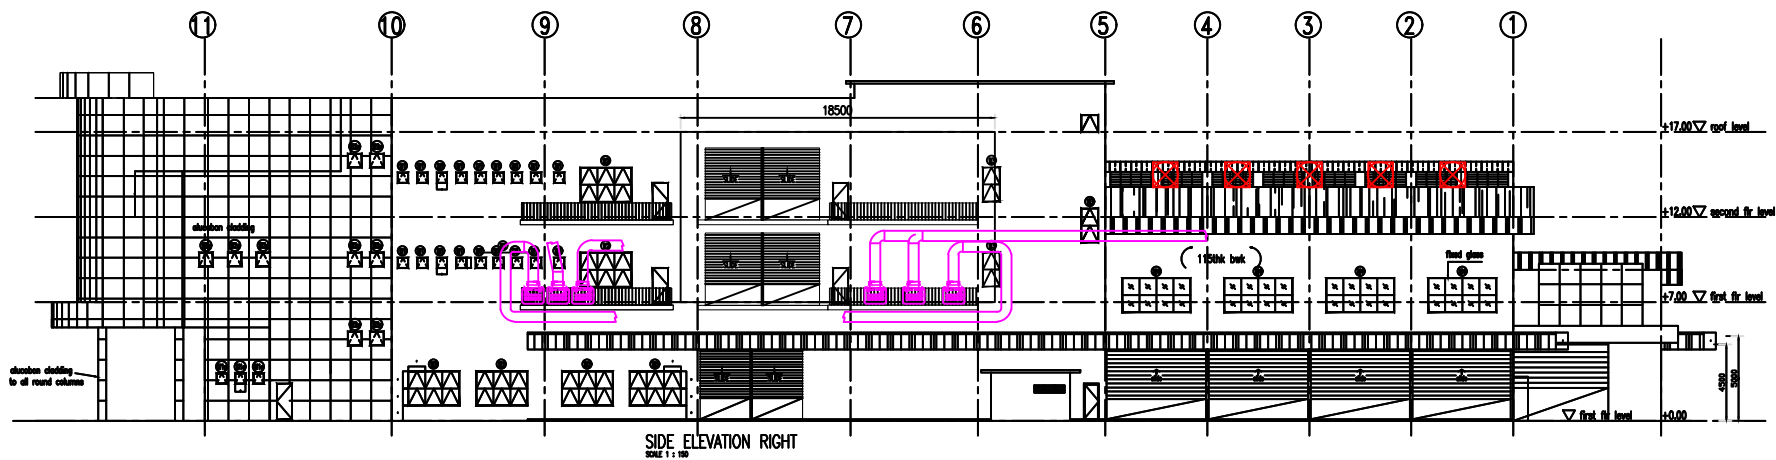

SIDE ELEVATION RIGHT
SCALE 1 : 100

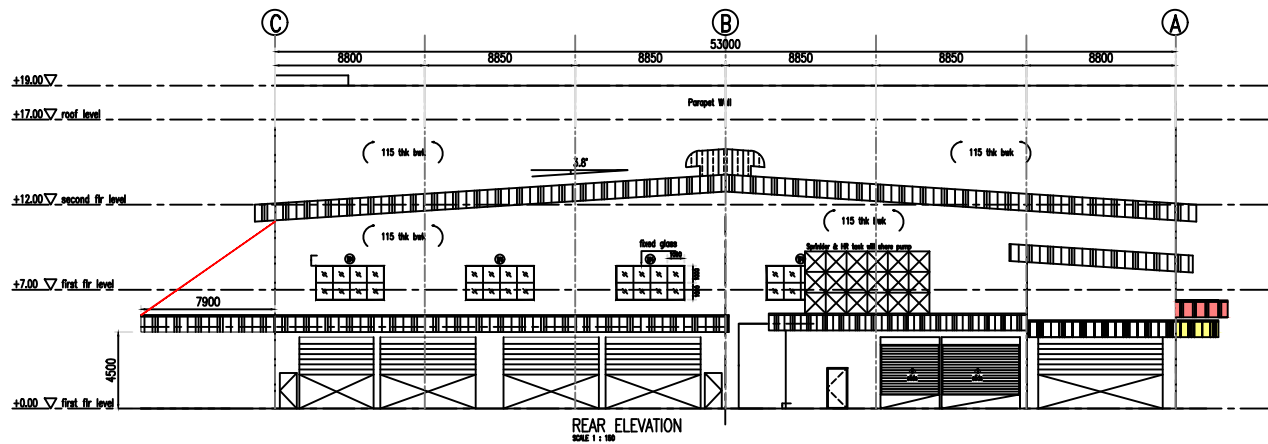

REAR ELEVATION
SCALE 1 : 100

	KERIA PERBOHAN
	KERIA PERMBAHWHN