


**HOT AIR OUT**

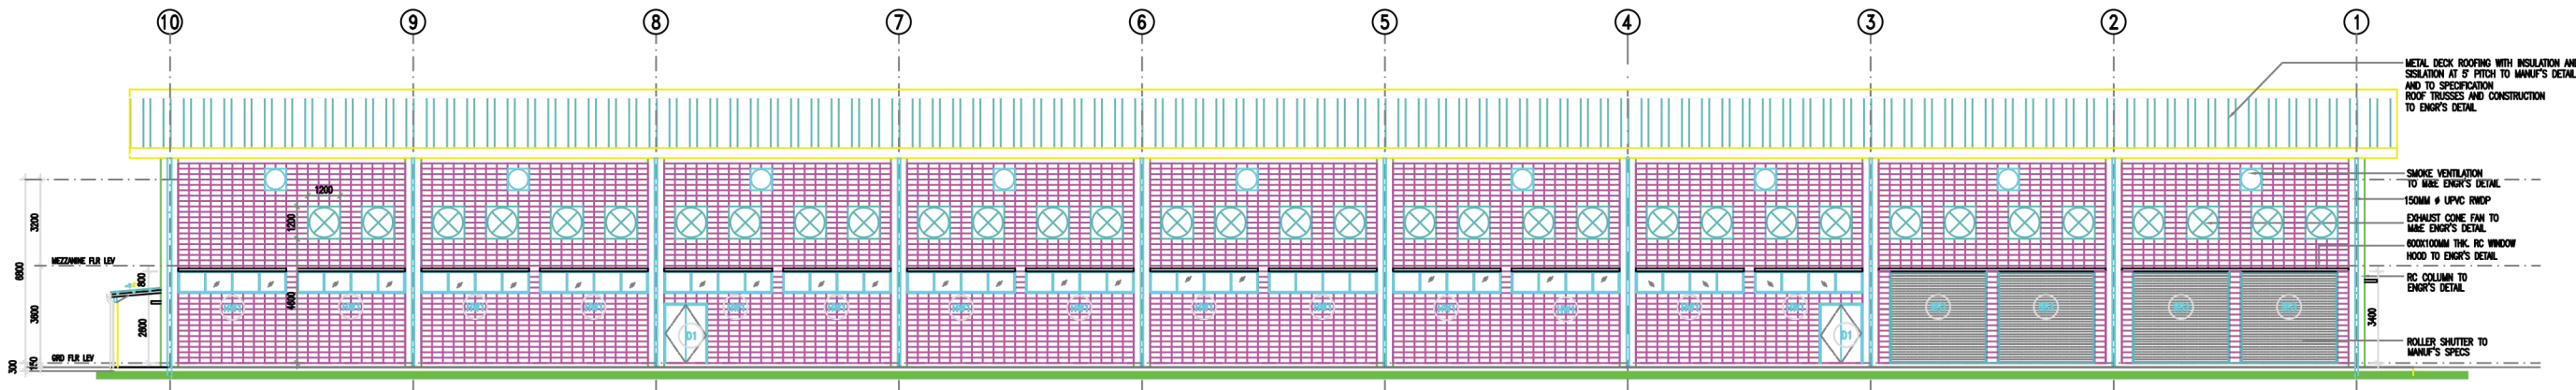

LEFT SIDE ELEVATION  
SCALE 1:150

- METAL DECK ROOFING WITH INSULATION AND SLOPE AT 5° PITCH TO MANUF'S DETAIL AND TO SPECIFICATION ROOF TRUSSES AND CONSTRUCTION TO ENGR'S DETAIL
- SMOKE VENTILATION TO MANUF'S DETAIL
- 150MM Ø UPVC RWDP
- EXHAUST CONE FAN TO MANUF'S DETAIL
- ROOF/ROOM THK RC WINDOW HOOD TO ENGR'S DETAIL
- RC COLUMN TO ENGR'S DETAIL
- ROLLER SHUTTER TO MANUF'S SPECS